


# Phase 1 Reception Area

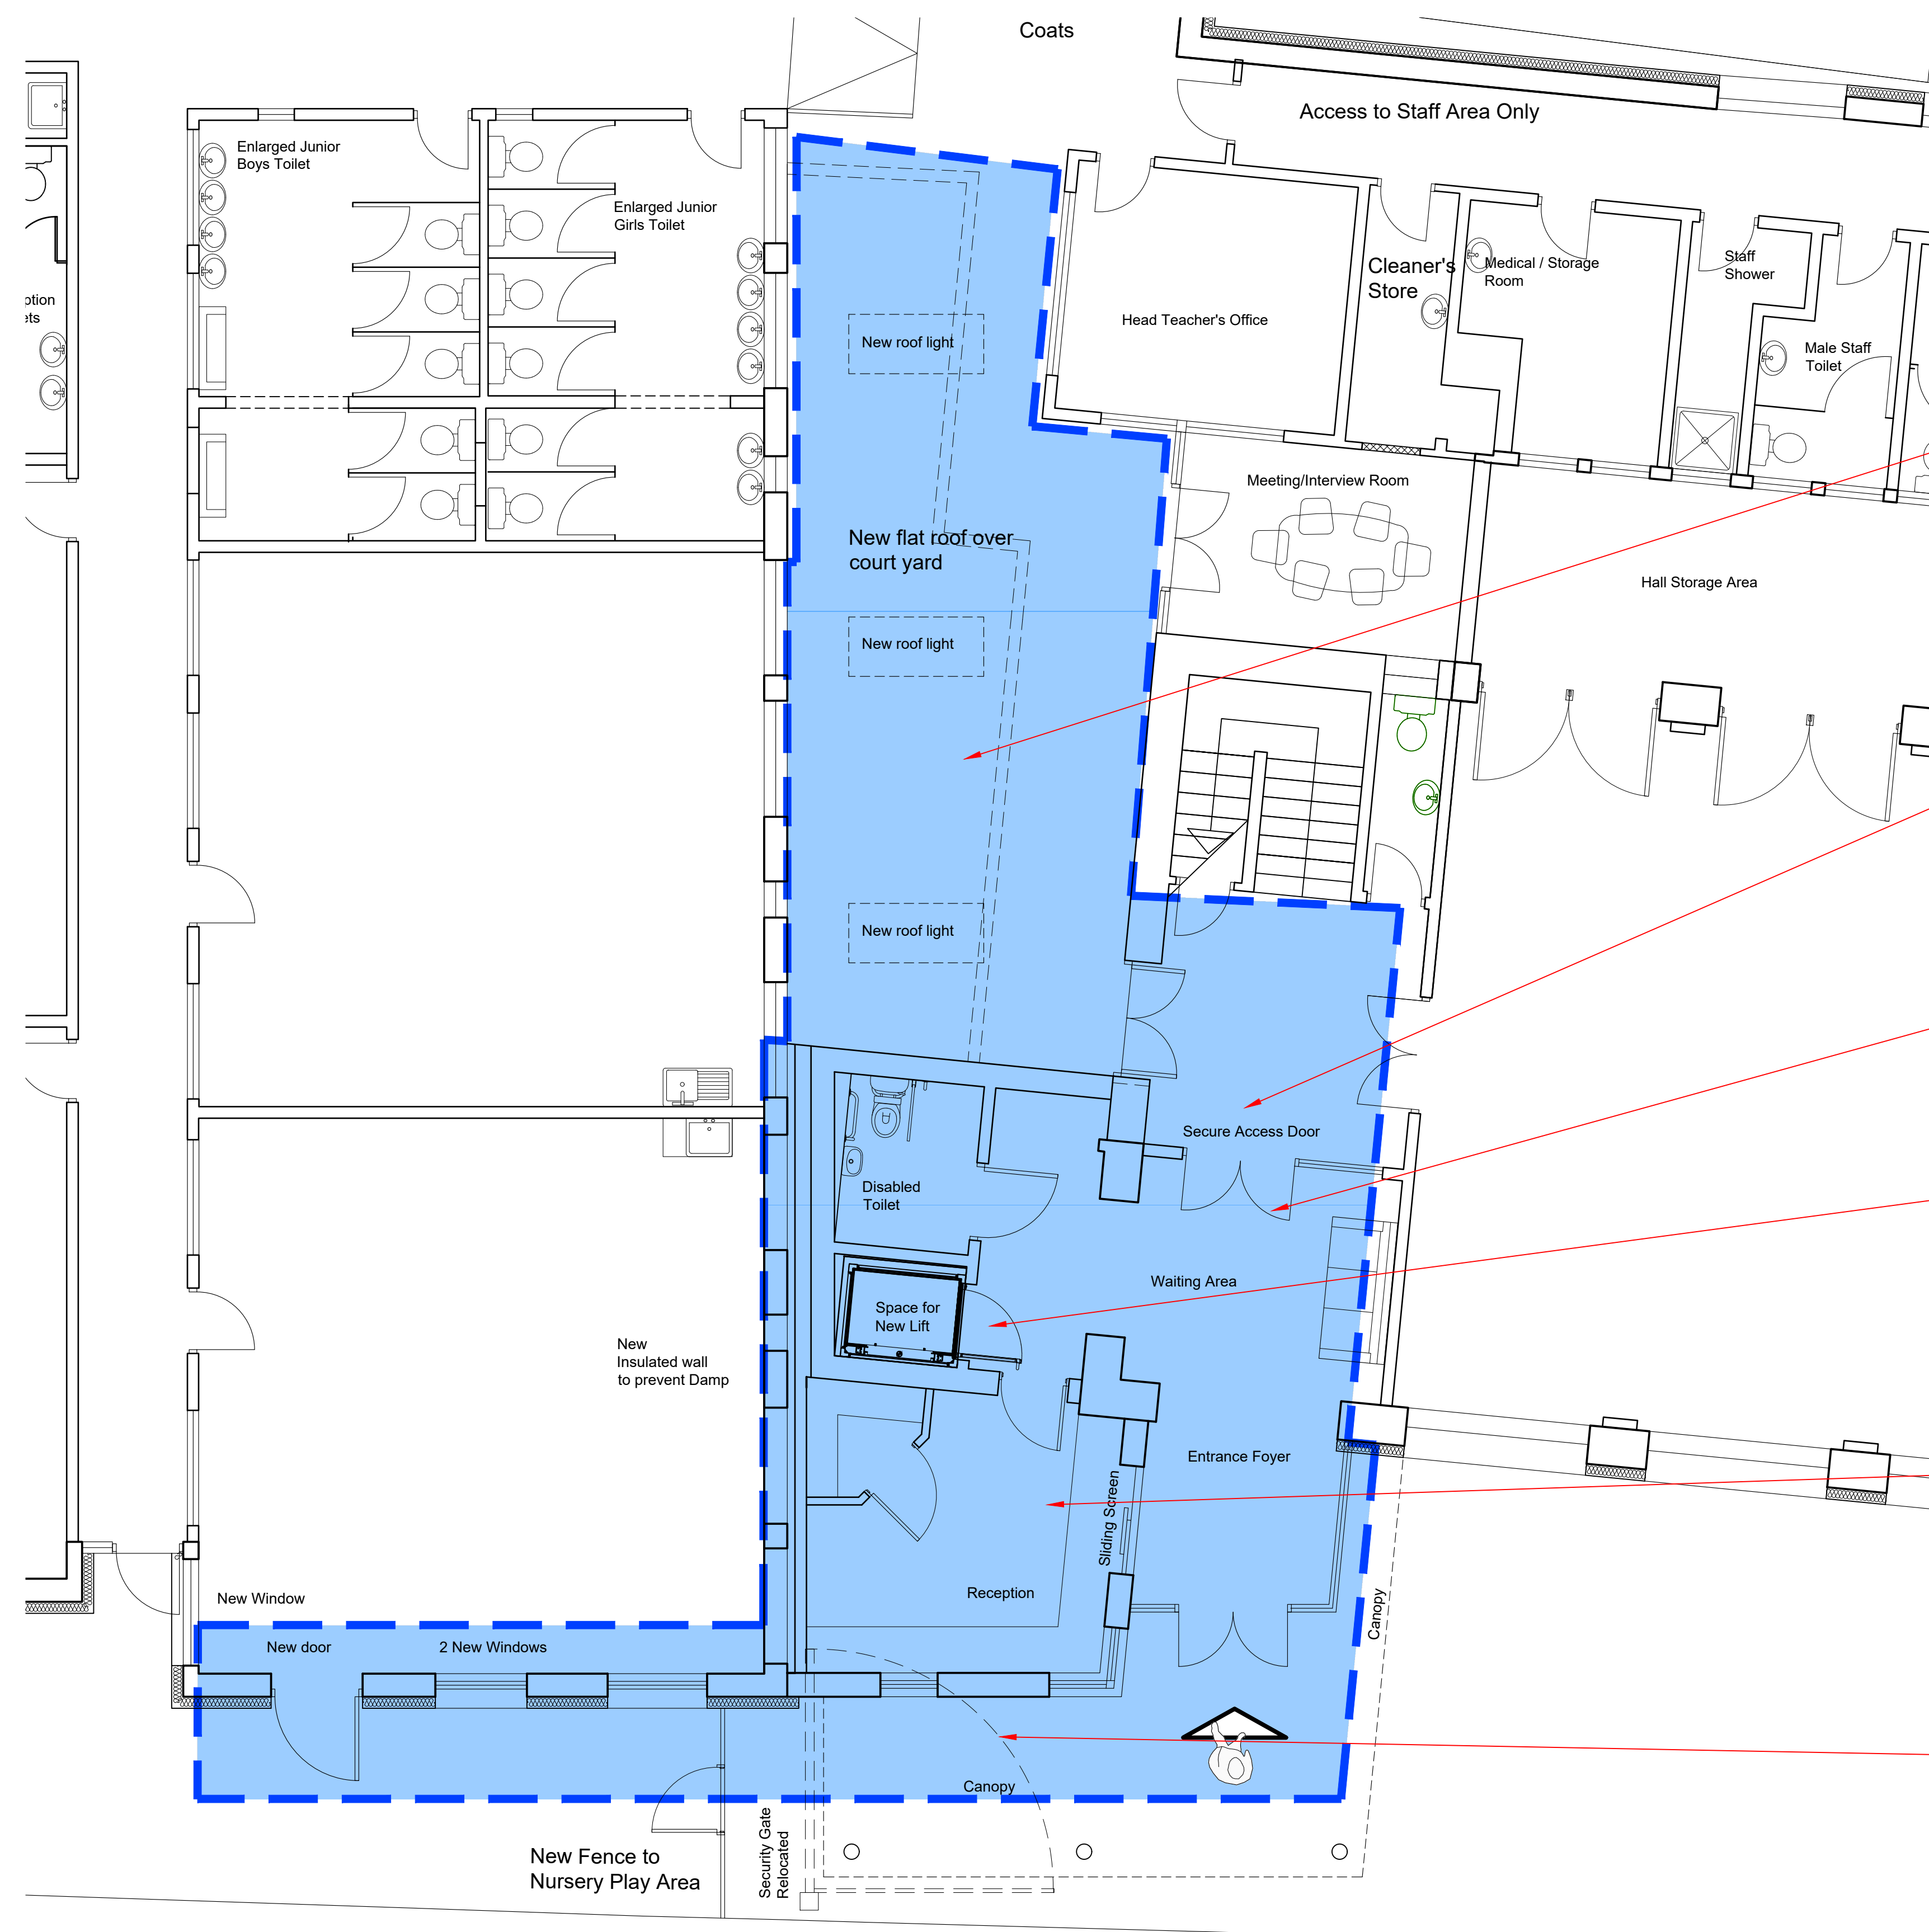

Currently existing courtyard to be covered to create indoor teaching spaces

New Secure Access Doors to Prevent any Unauthorised Access Into School

New Secure Waiting Area for Visitors

New Disabled Toilet & Space for Lift to Access Upper Floor of Main School Block

Reception Located to Overlook Entrance Area and Provide Secure Access into School

New Feature Canopy Over Reception Entrance