
## Phase 2 & 3 New Lifts & Internal Re-organisation

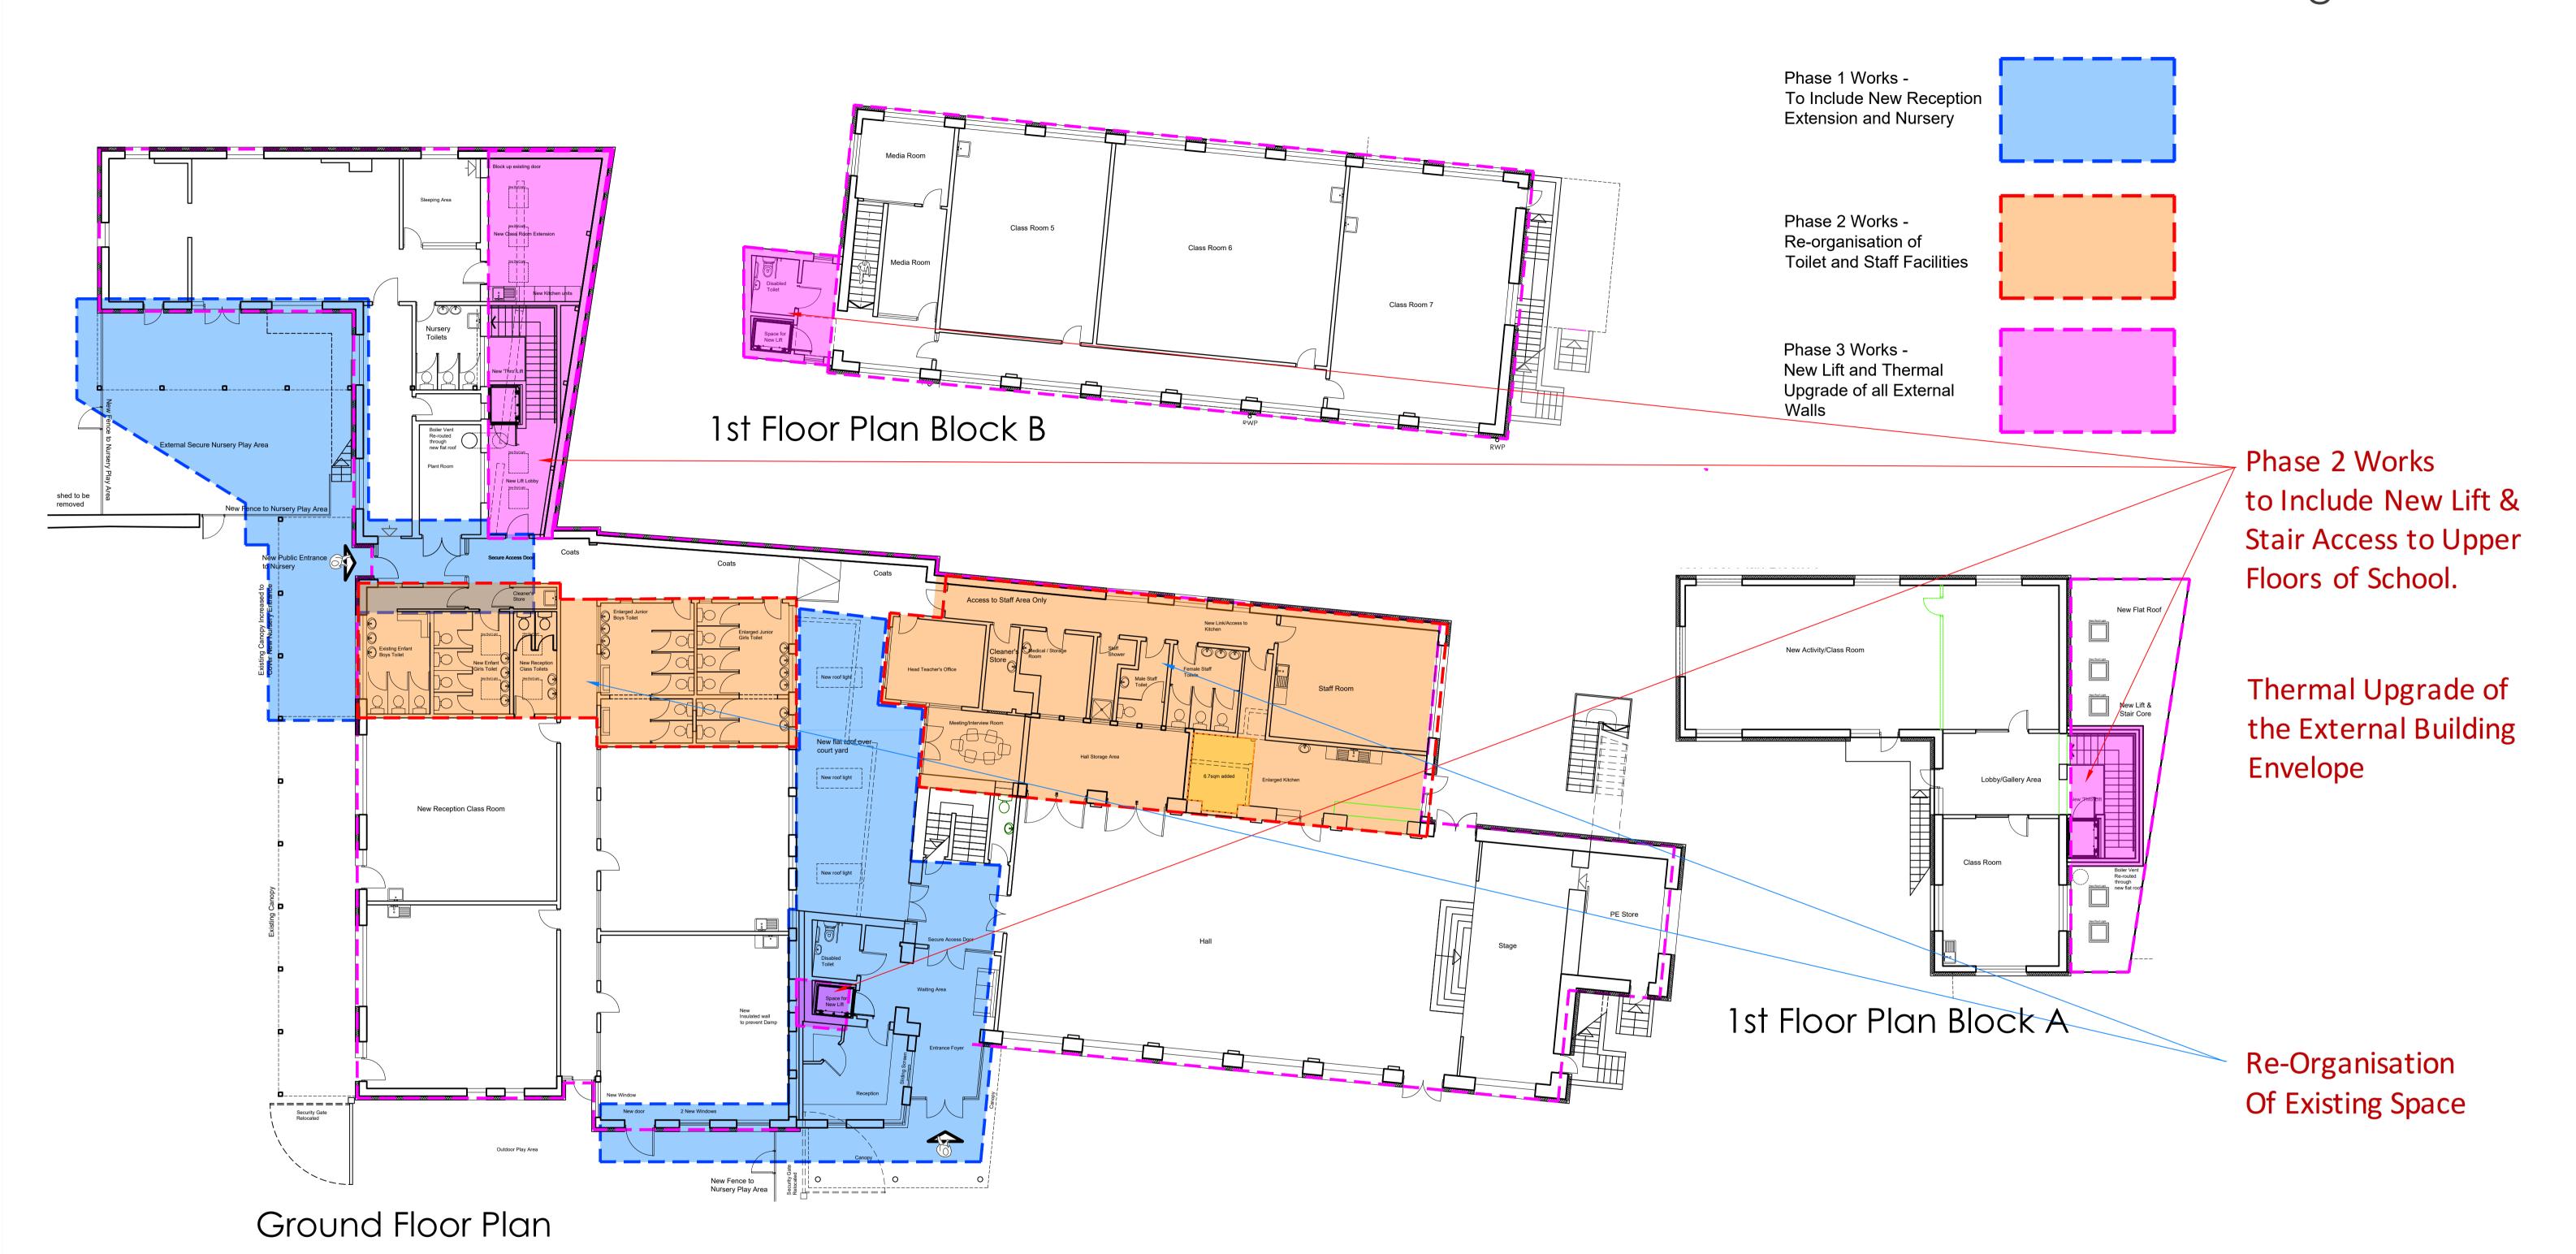



Architects Town Planners Environmental & Urban Design

www.c2jarchitects.co.uk enquiries@c2jarchitects.co.uk

Cardiff Office

Unit 1A, Compass Business Park Pacific Road, Ocean Park, Cardiff CF24 5HL Phone 029 2045 2100 London Office 19 Goodge Street, London W1T 2PH Phone 020 3409 1342









