


Phase 2 & 3

New Lifts & Internal Re-organisation

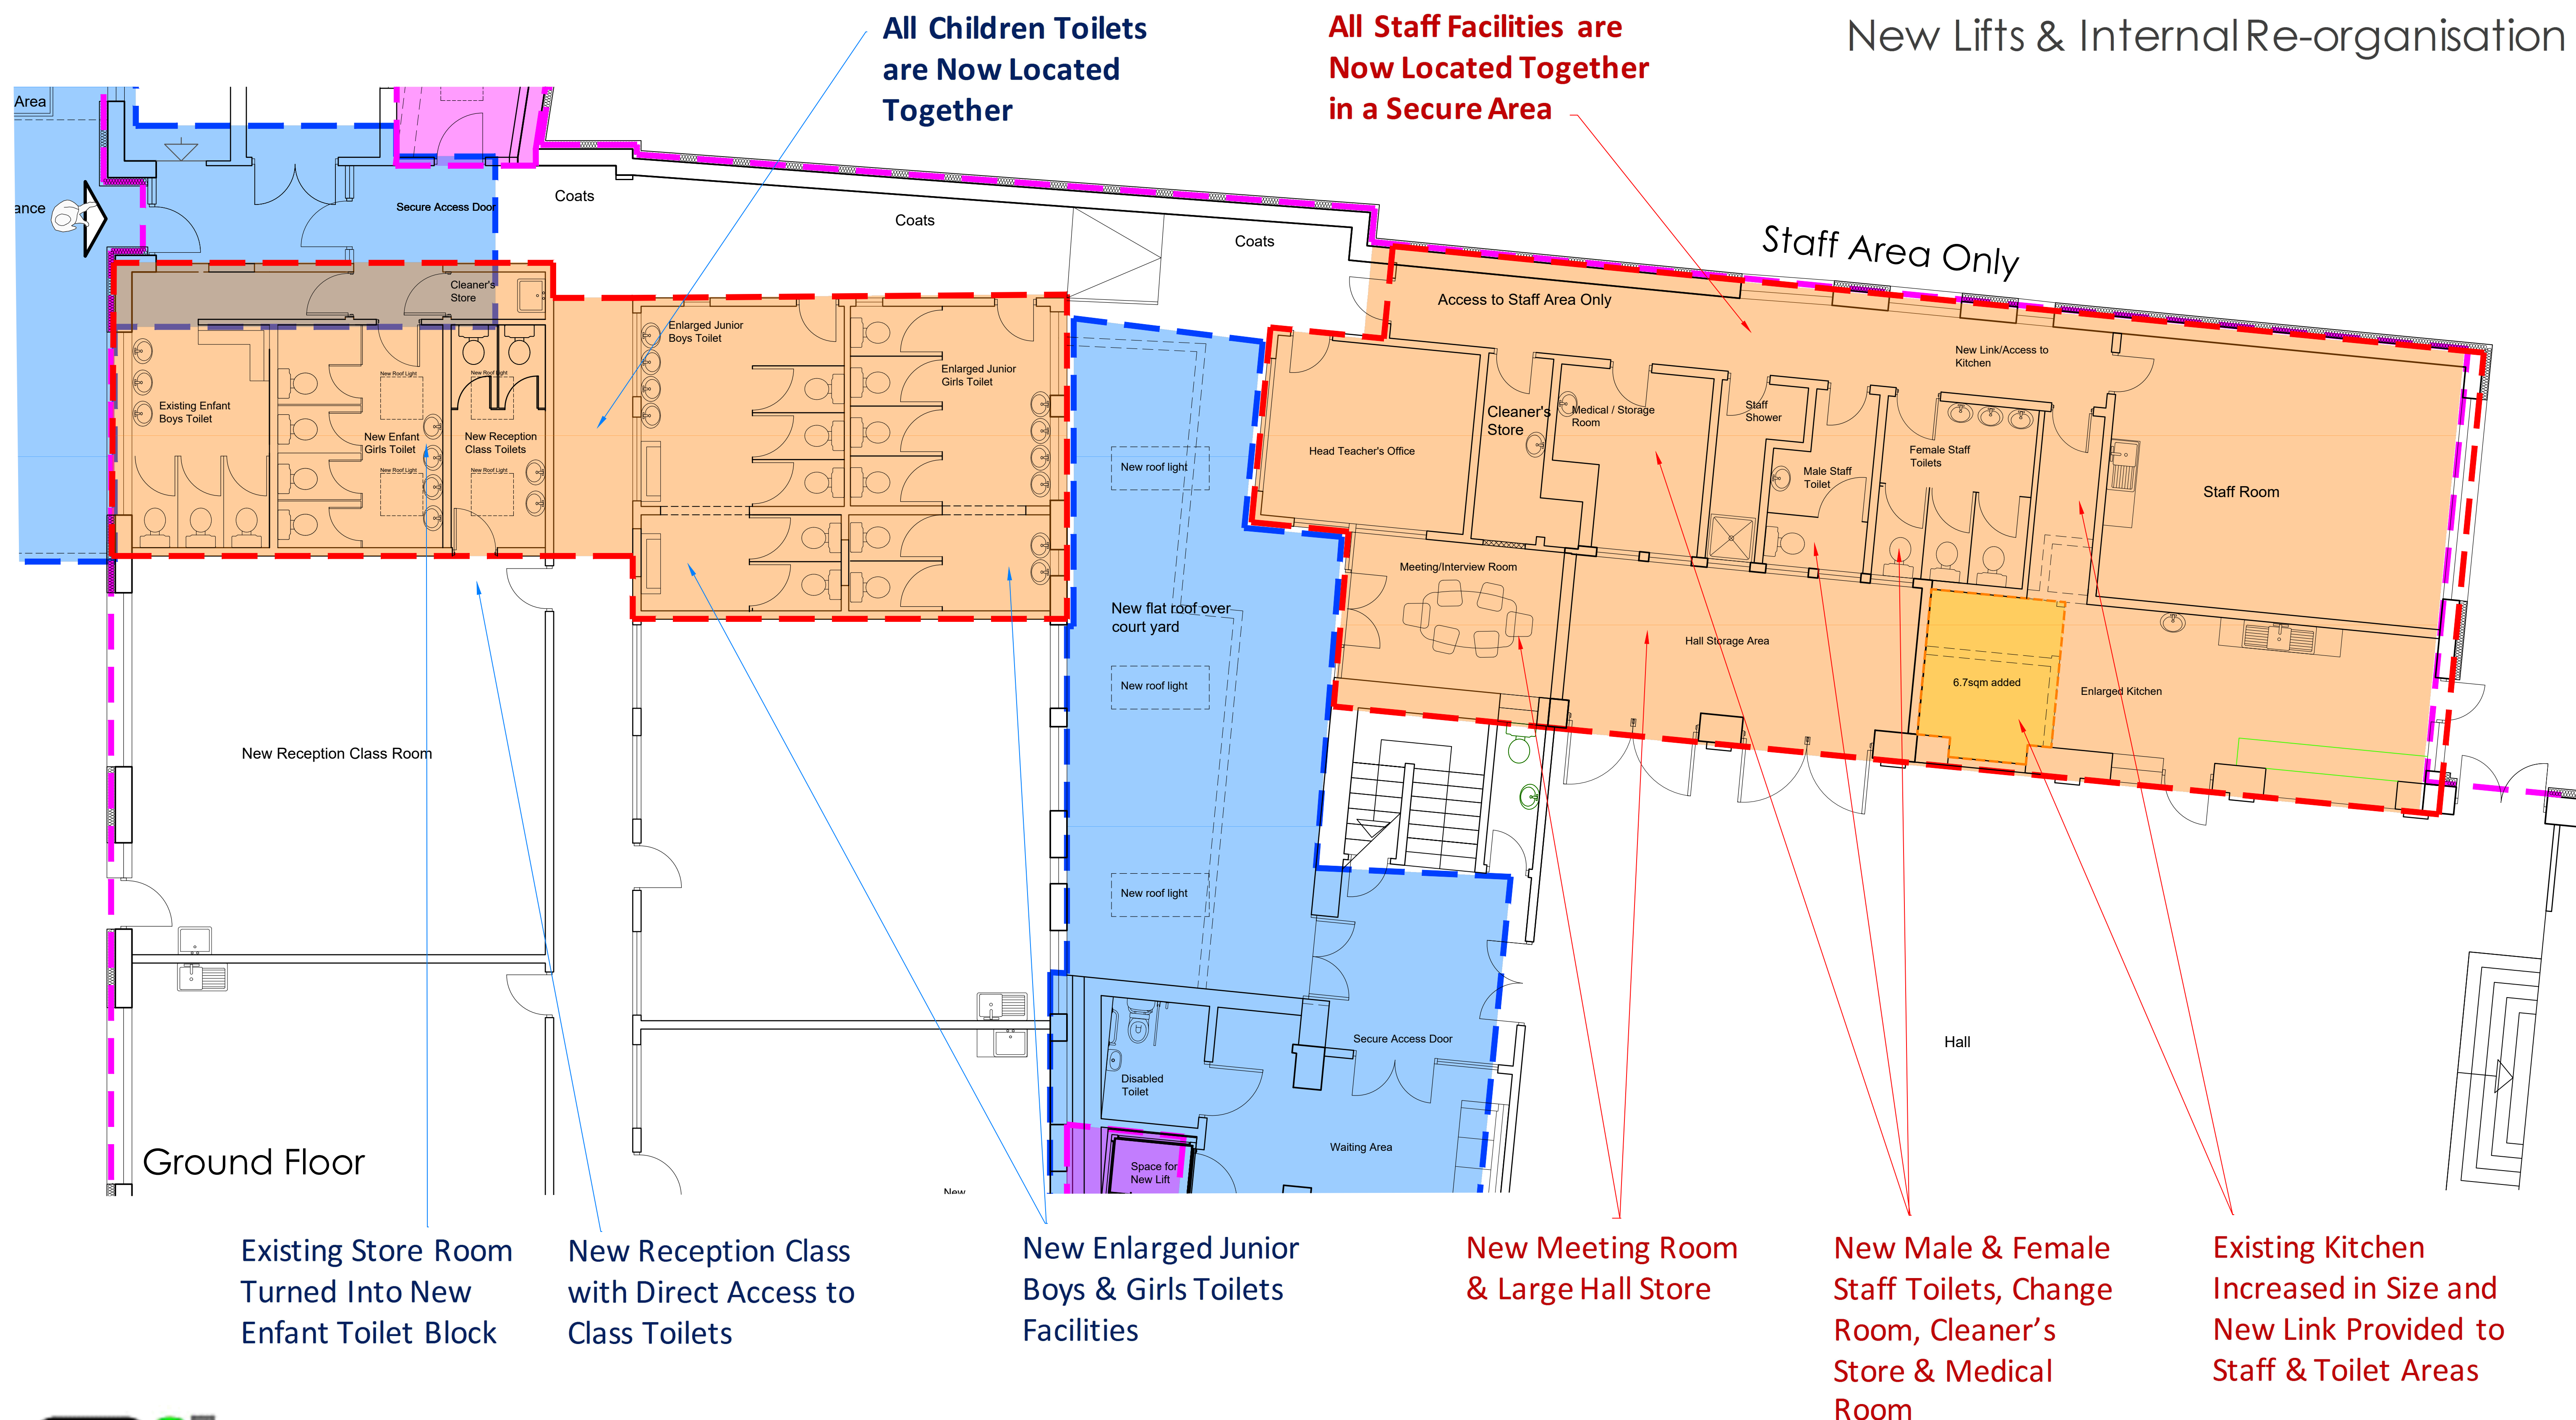

Architects Town Planners
Environmental & Urban Design

www.c2jarchitects.co.uk
enquiries@c2jarchitects.co.uk

Cardiff Office
Unit 1A, Compass Business Park
Pacific Road, Ocean Park, Cardiff CF24 5HL
Phone 029 2045 2100

London Office
19 Goodge Street,
London W1T 2PH
Phone 020 3409 1342

